



**NY GYMSAL  
ÆNDRINGER I FOU UiO AREALER**


**18.09.2024**

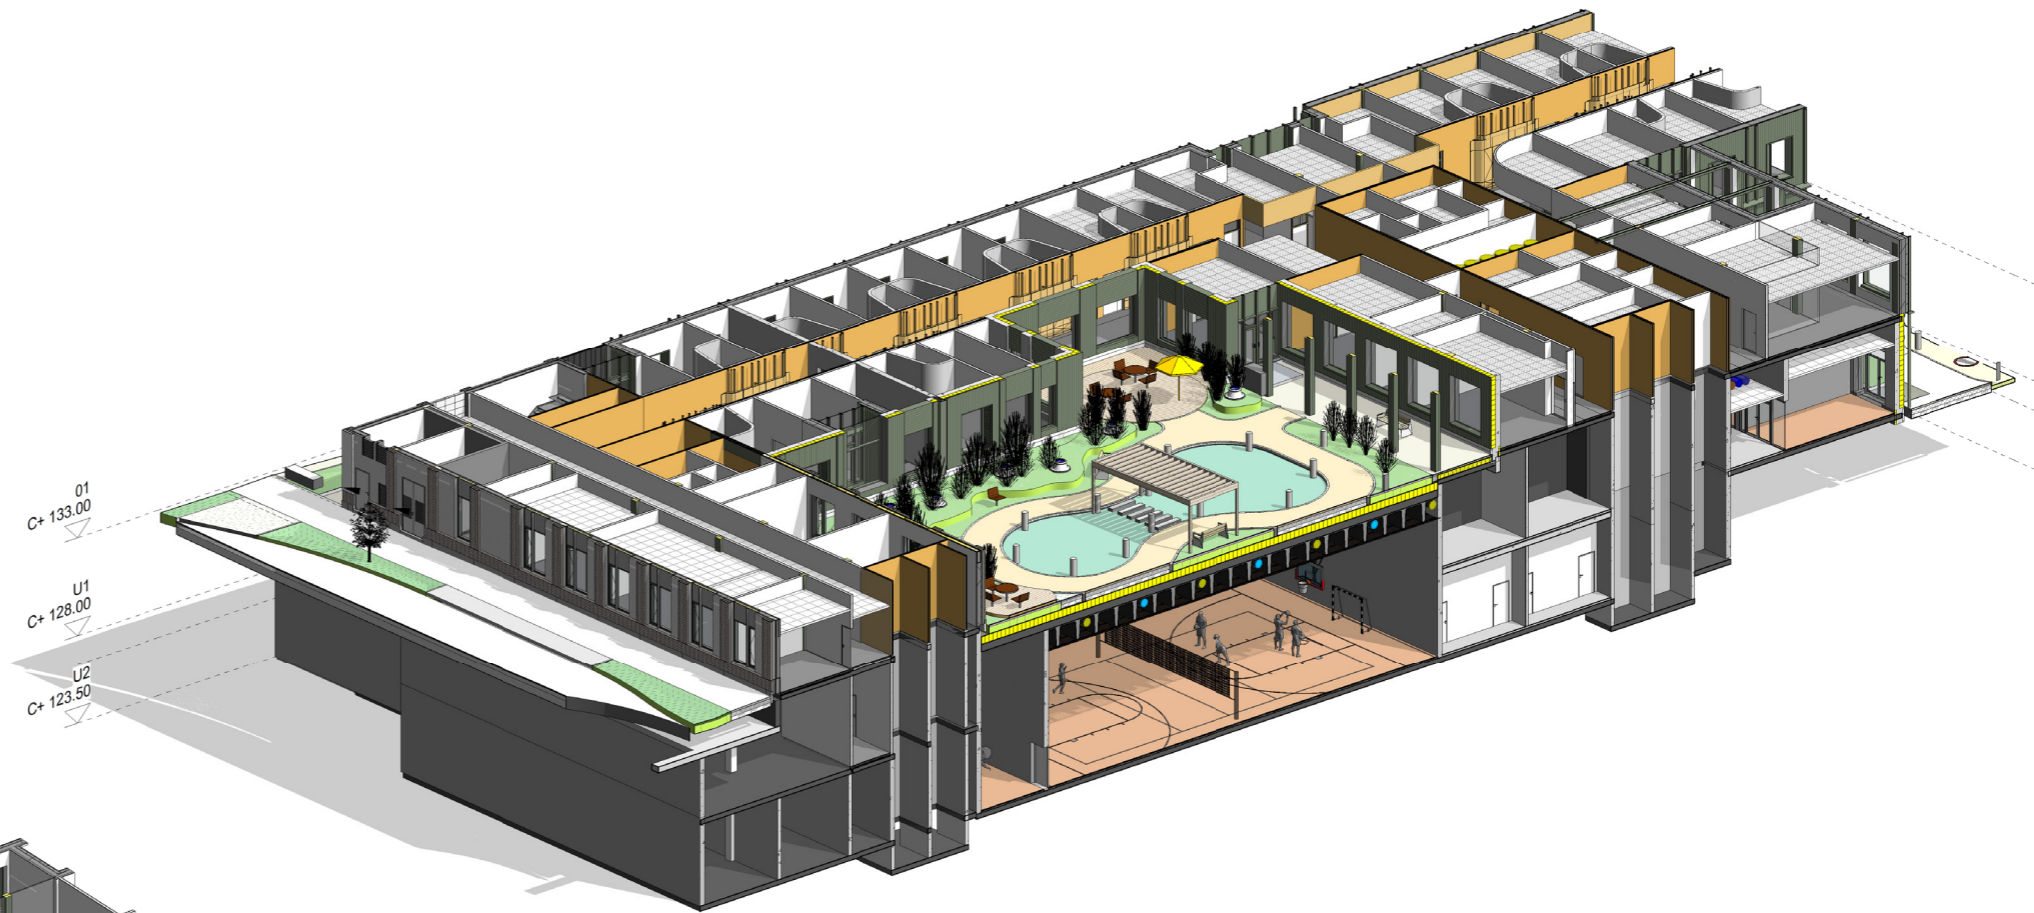

NY GYMSAL 3D LÆNGDESNI

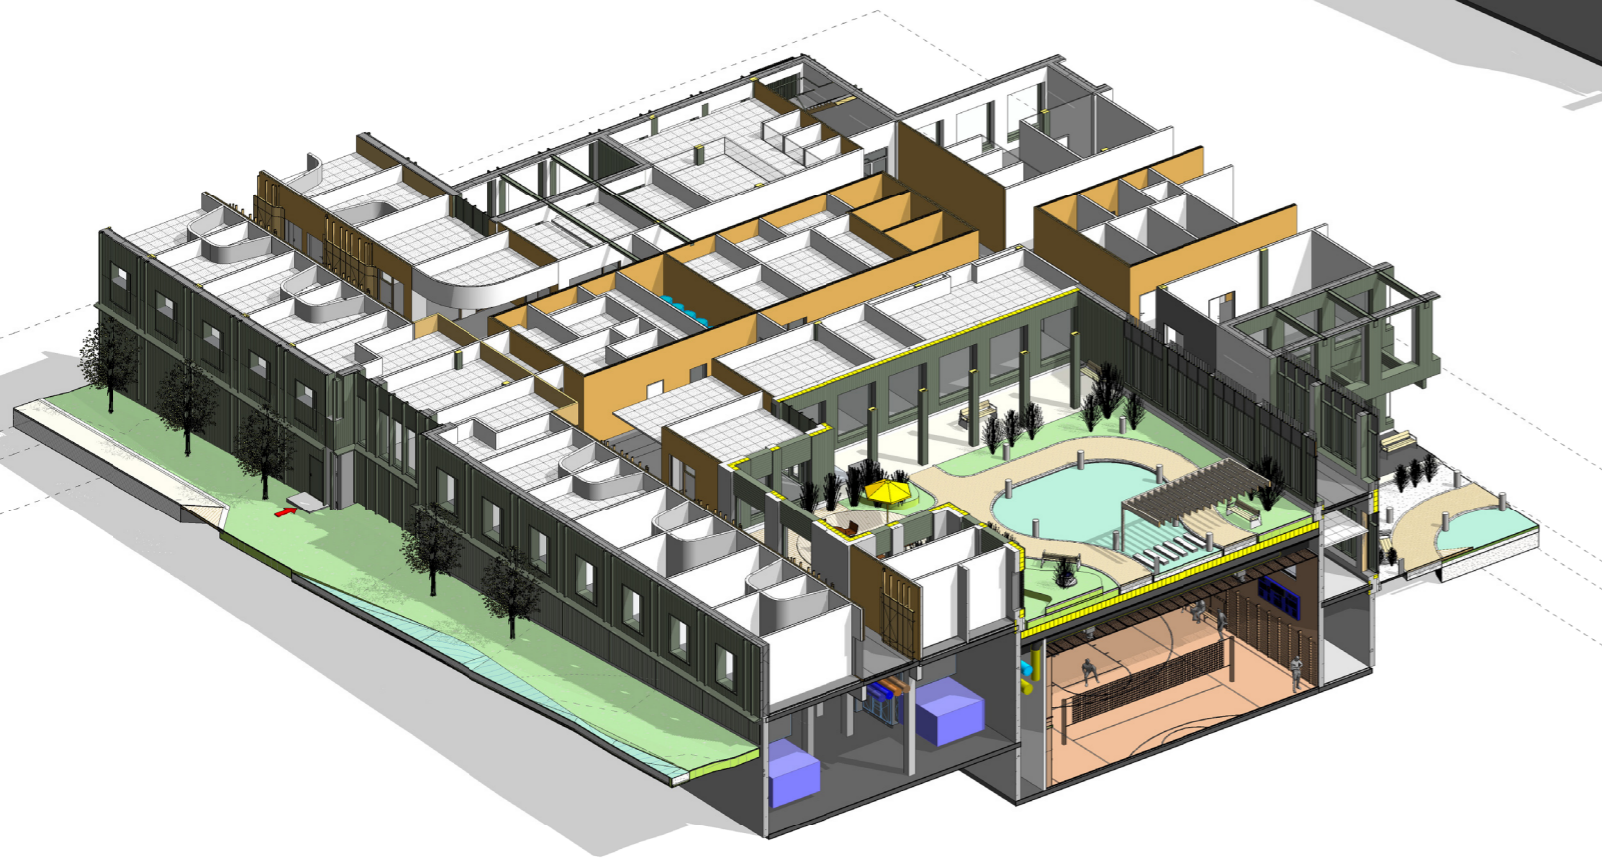


NY GYMSAL 3D TVÆRSNIT

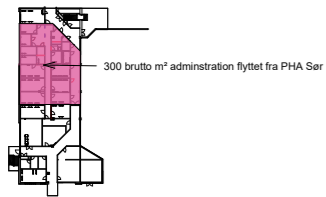


Bygg 11 etage U1




Bygg 11 etage 01

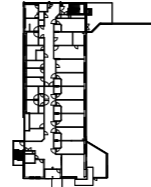


Bygg 11 etage 02

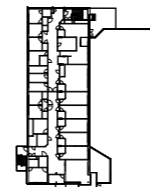


Bygg 11 etage 03

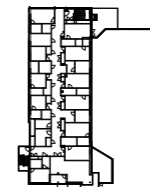

Bygg 11 etage 04

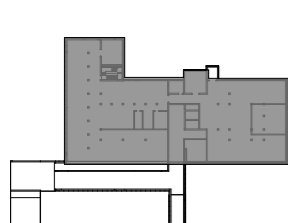


PHA NORD etage U1

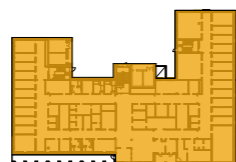

PHA NORD etage 01

640 brutto m², 249 netto m² poliklinikk flyttet til PHA Sør

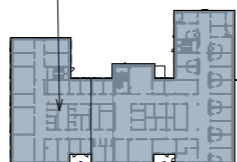


PHA NORD etage 02




PHA NORD etage 03

Takhage flyttet ned fra 5. etage

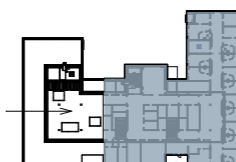


PHA NORD etage 04

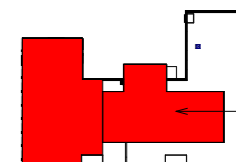


PHA NORD etage 05


Besparelse - 515 m² Takhage

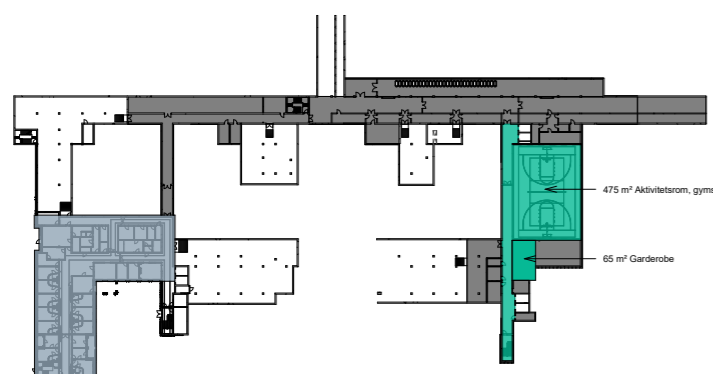

PHA SØR etage U2

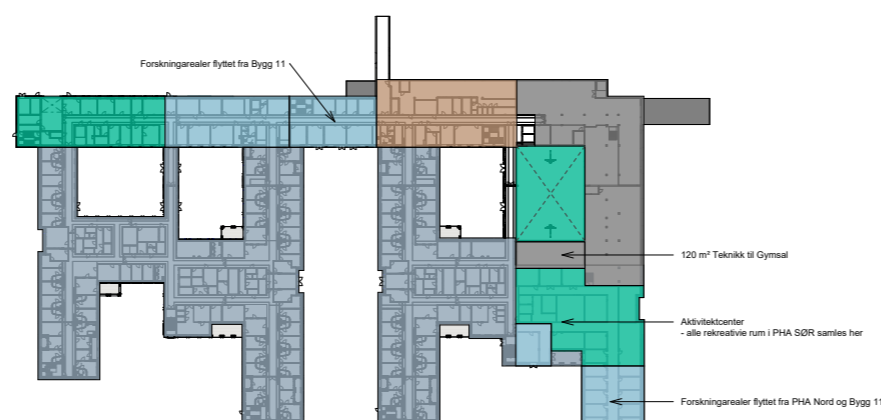


PHA SØR etage U1

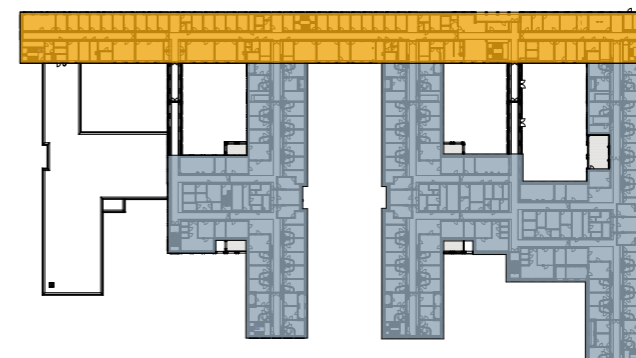


PHA SØR etage 01


- UTGÅTT AREAL
- FELLES AREALER
- POLIKLINIKK
- FOU UIO AREAL
- LEDELSE OG ADMINISTRASJON
- DØGNPOST

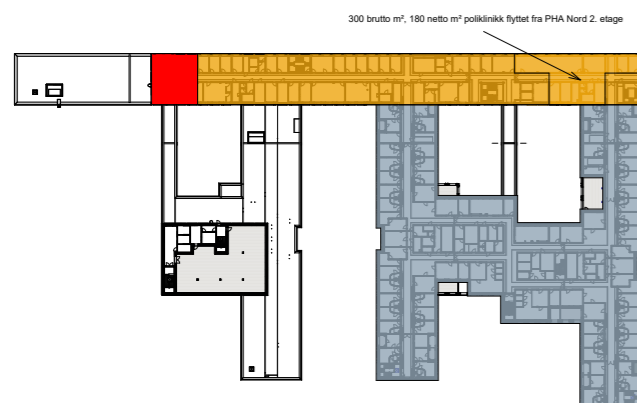

PHA SØR etage 02

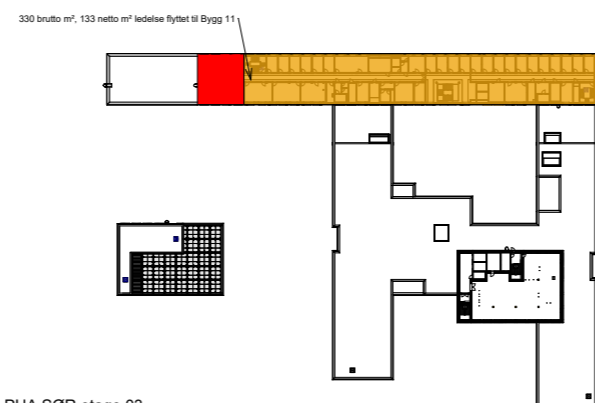

PHA SØR etage 03

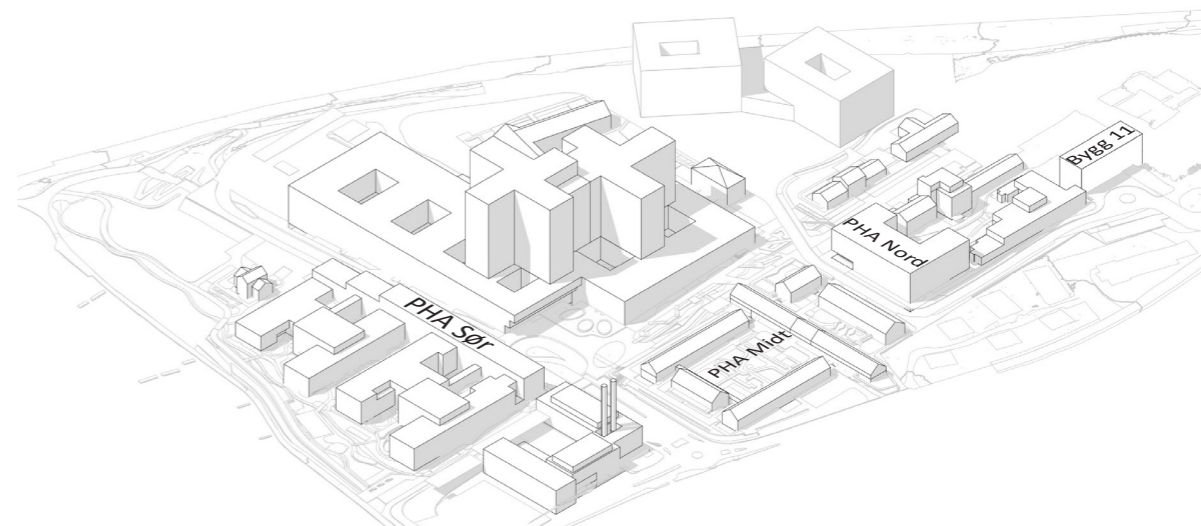



PHA SØR - FASADE NORD



MULIGHEDSSTUDIE - PHA SØR - FASADE NORD





PHA NORD - FACADE NORD




MULIGHEDSSTUDIE - PHA NORD - FACADE NORD




PHA NORD + MIDT - FACADE VEST




MULIGHEDSSTUDIE - PHA NORD + MIDT - FACADE VEST

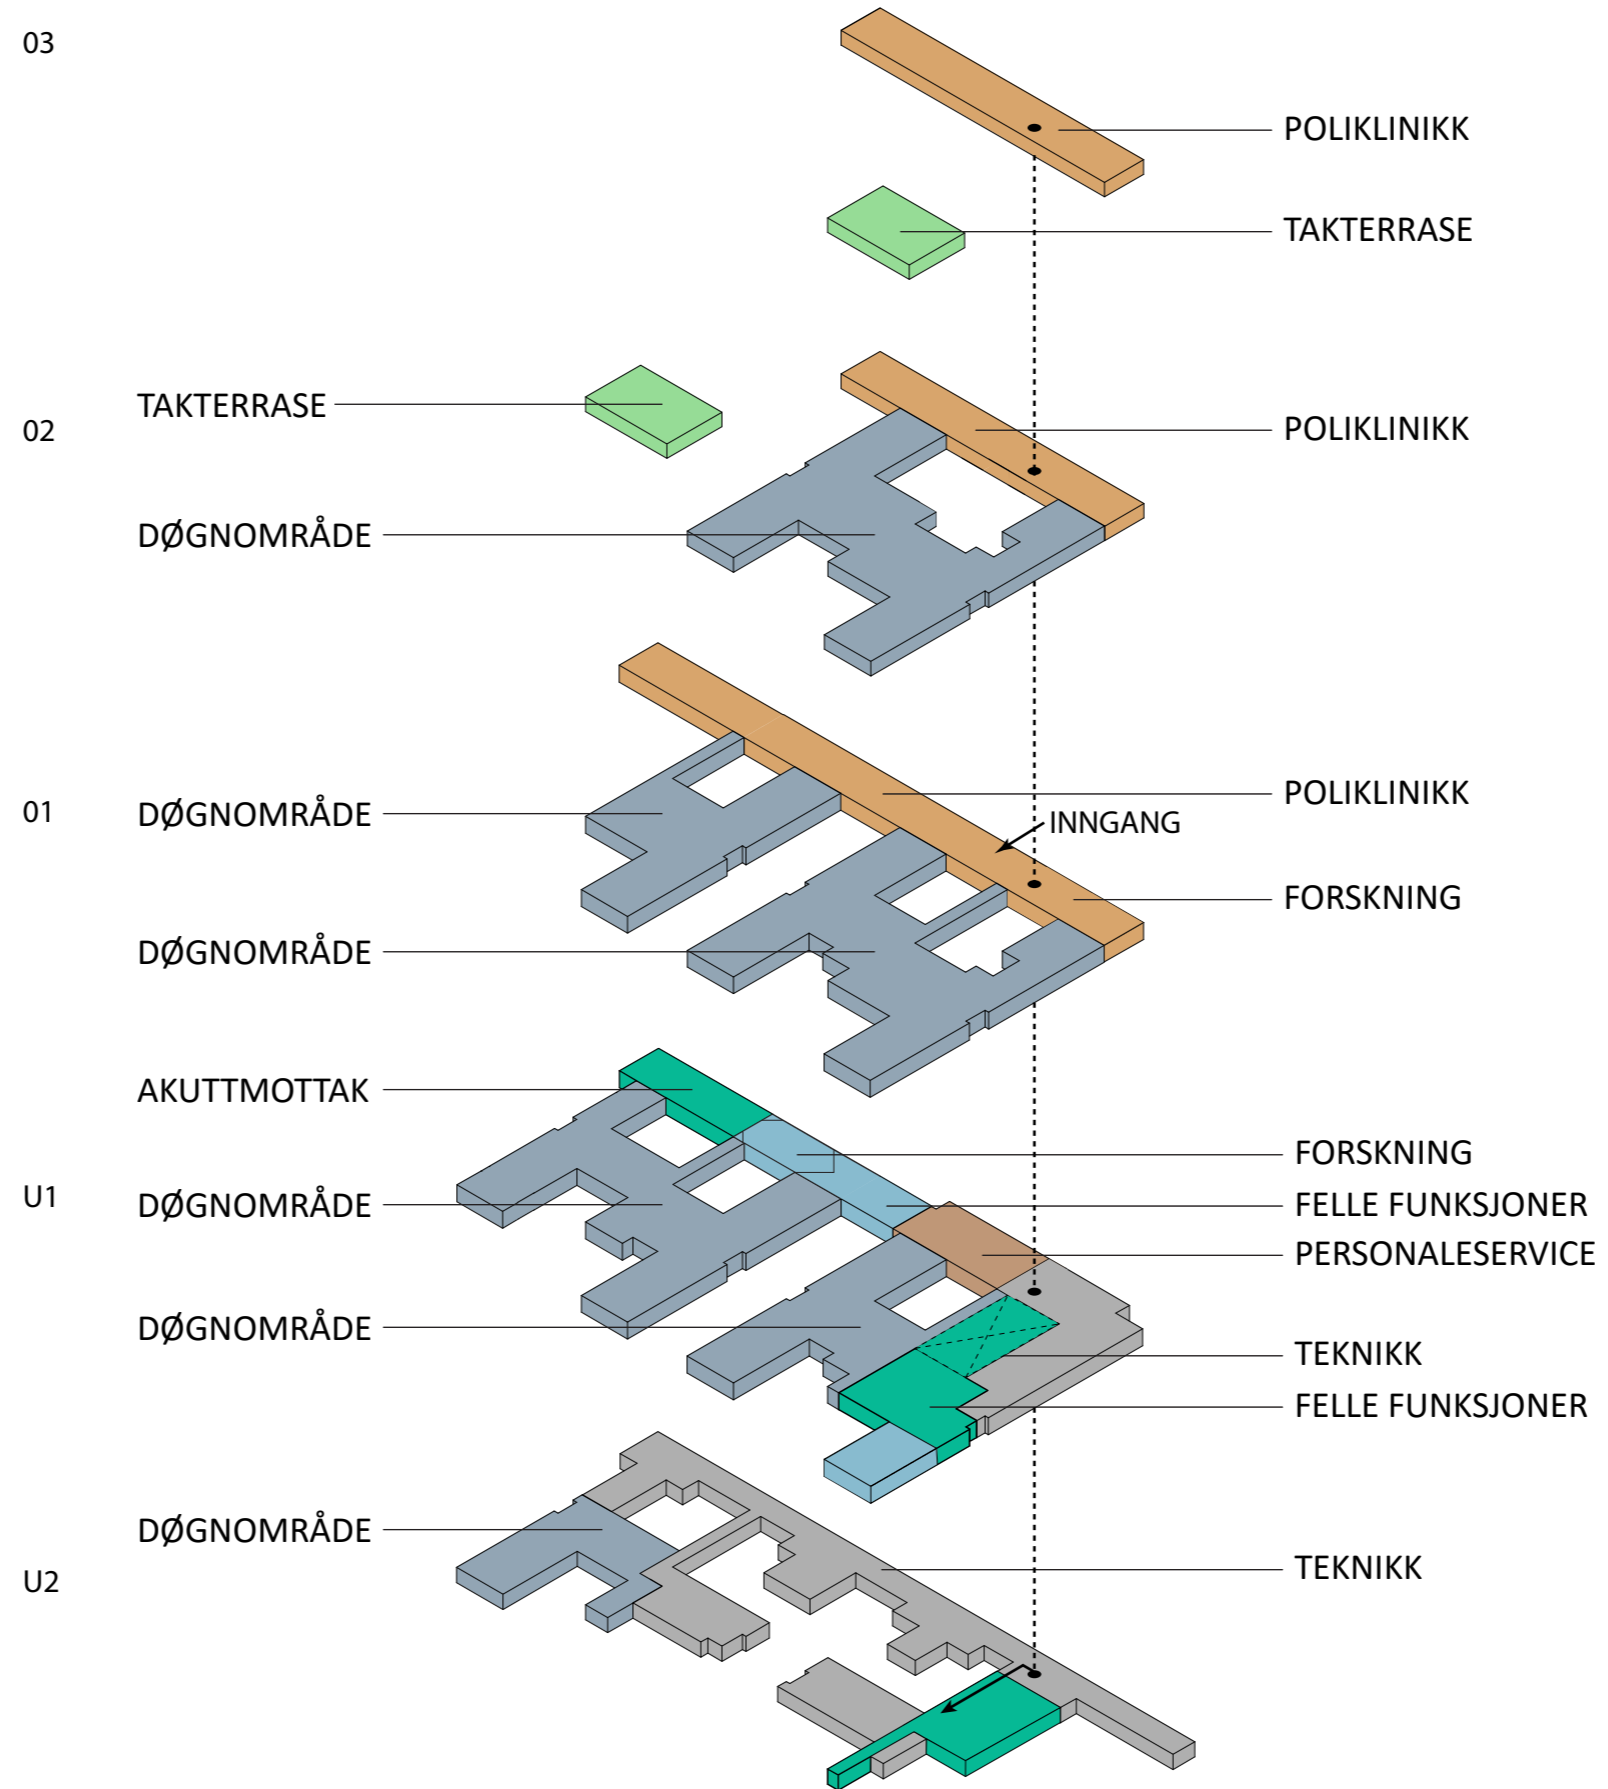


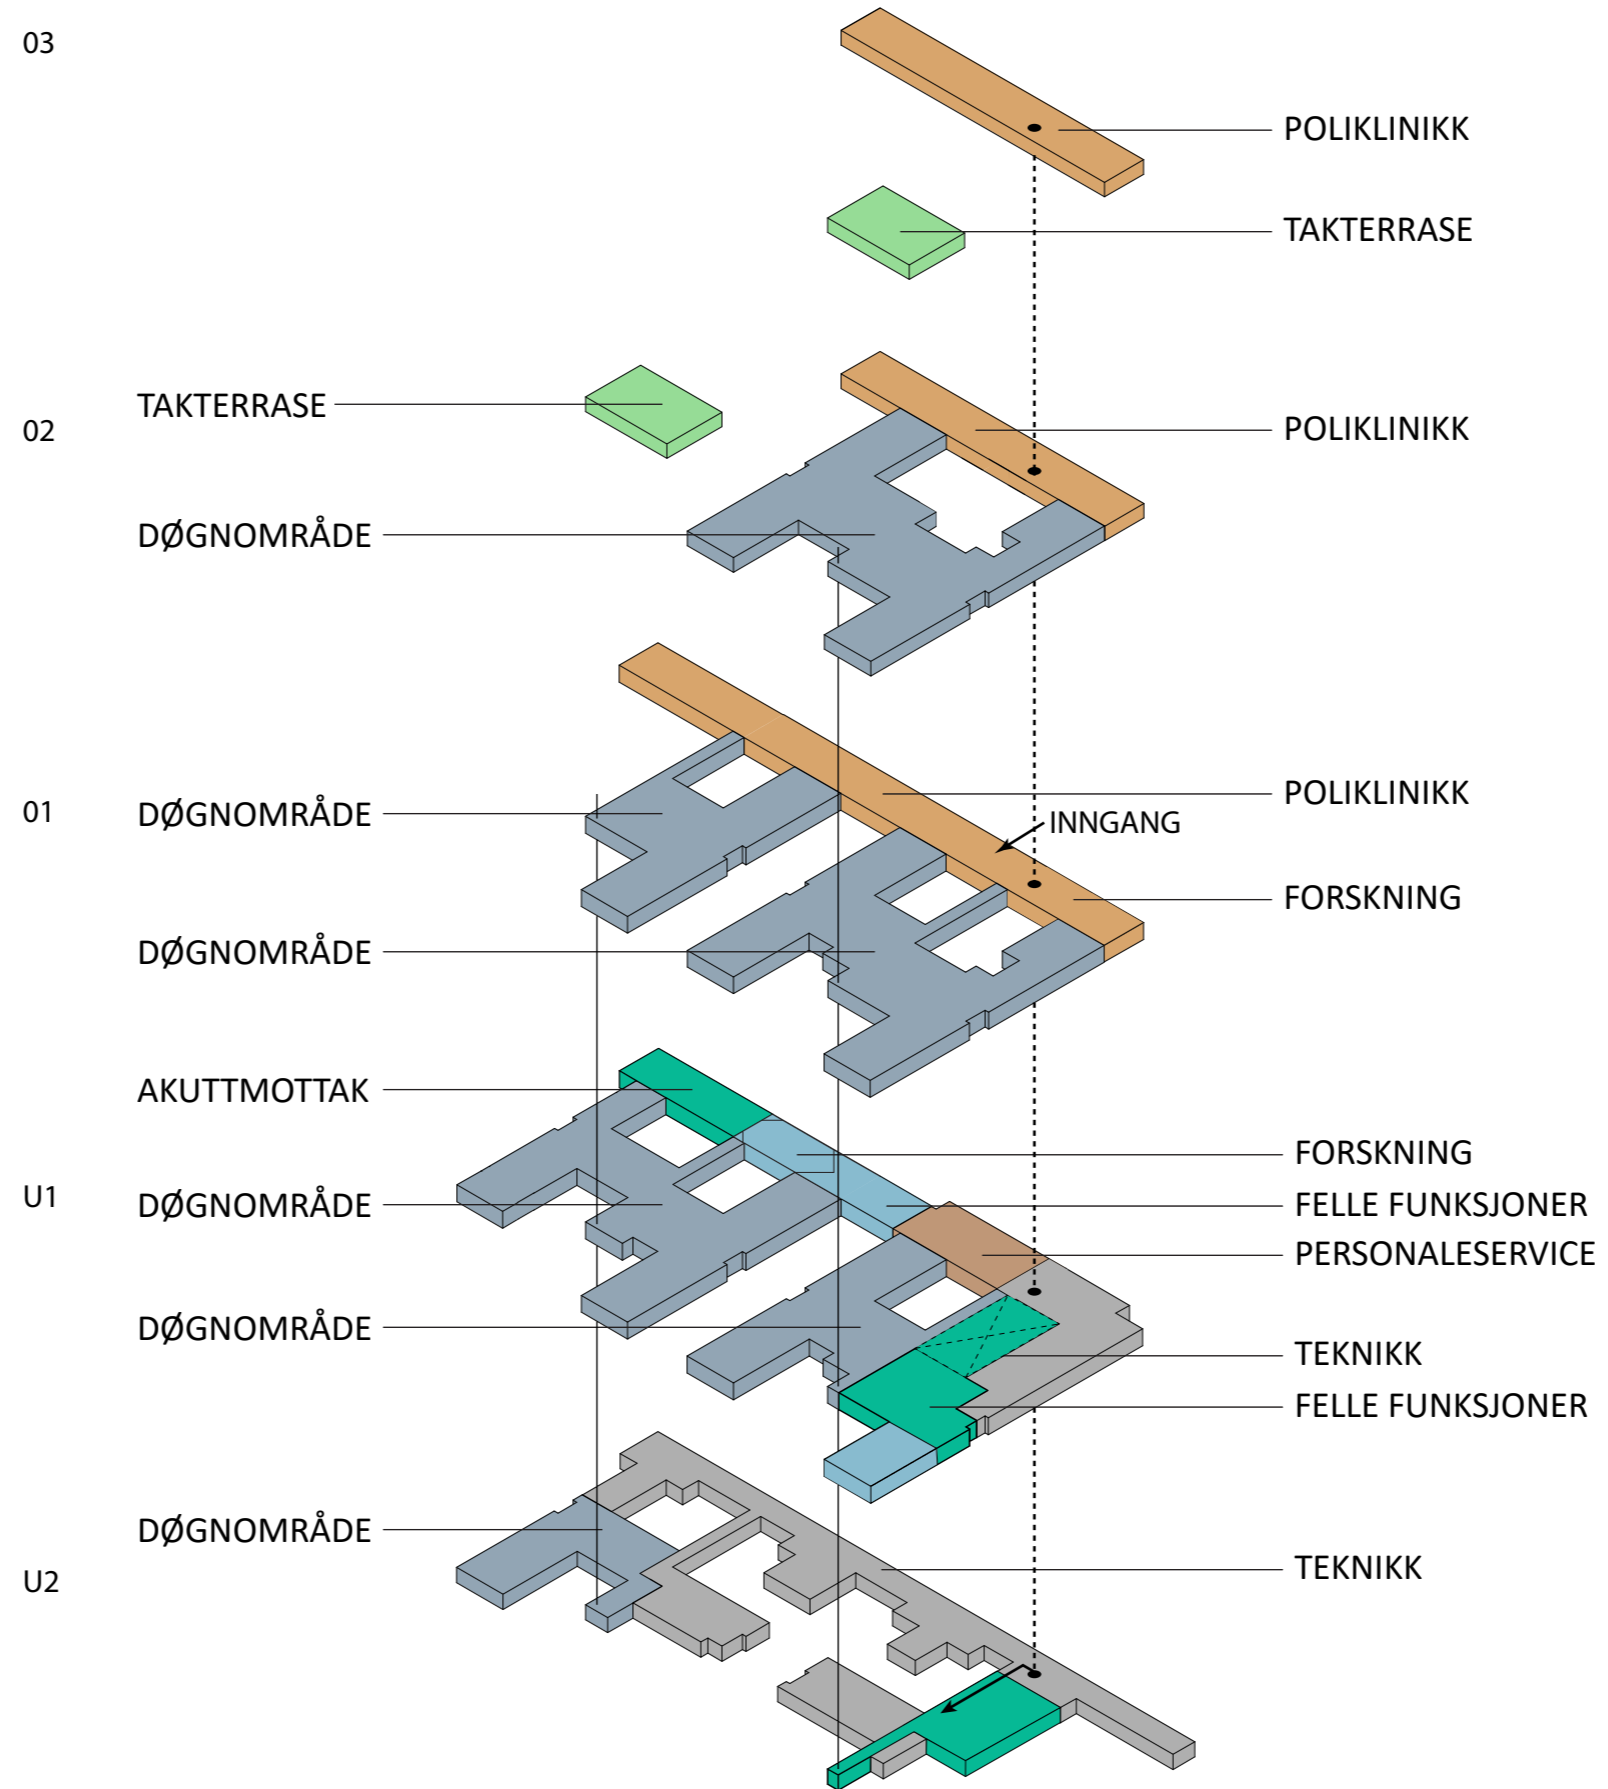



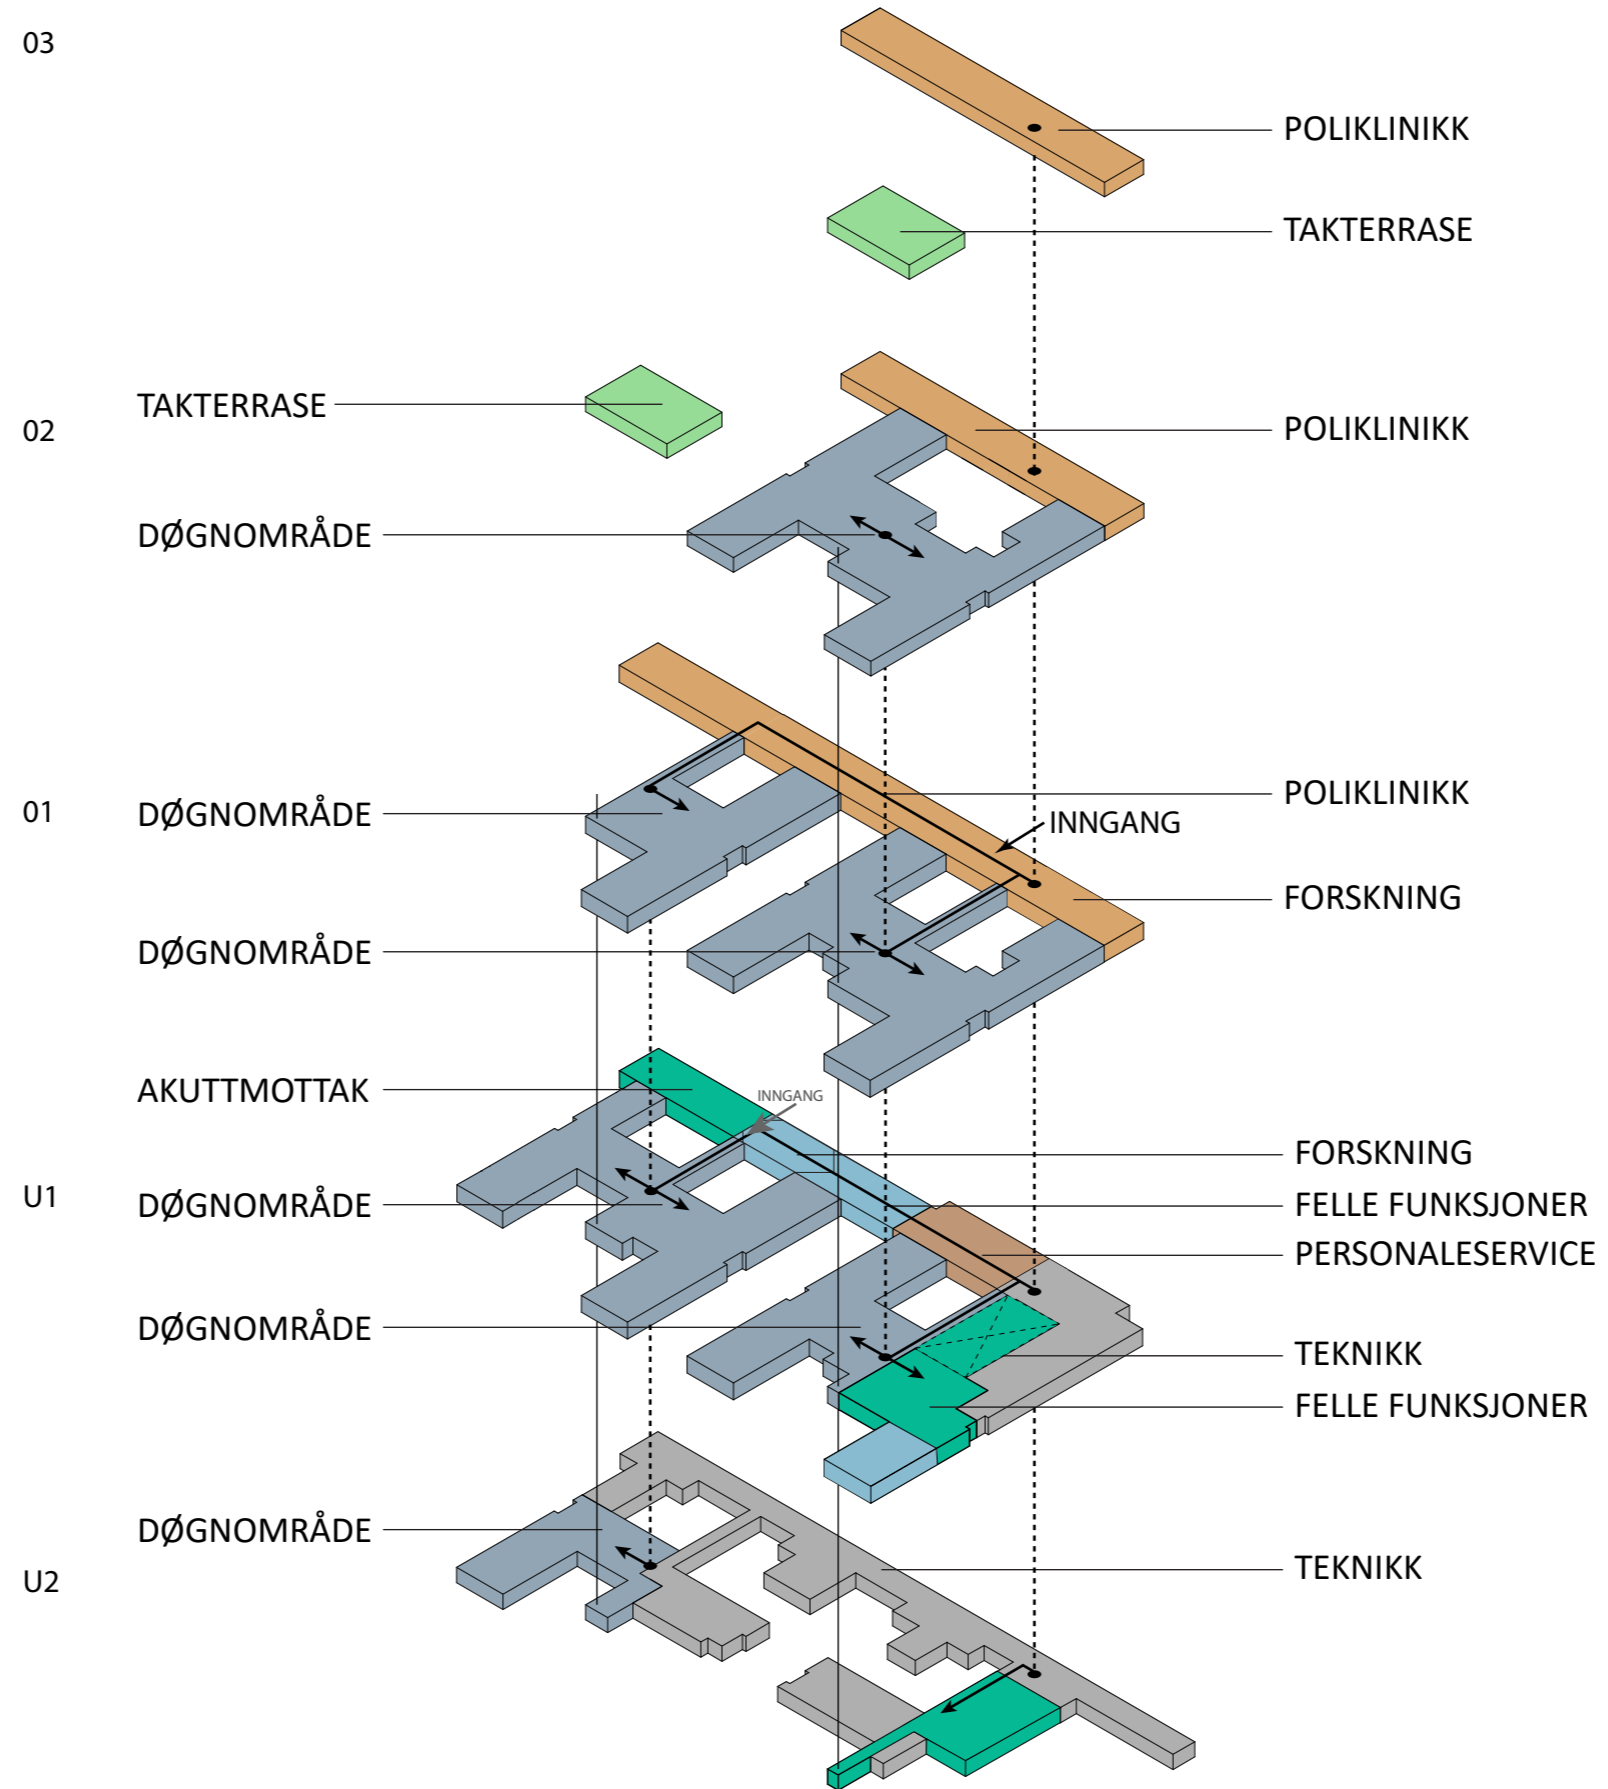


ETAGE 01

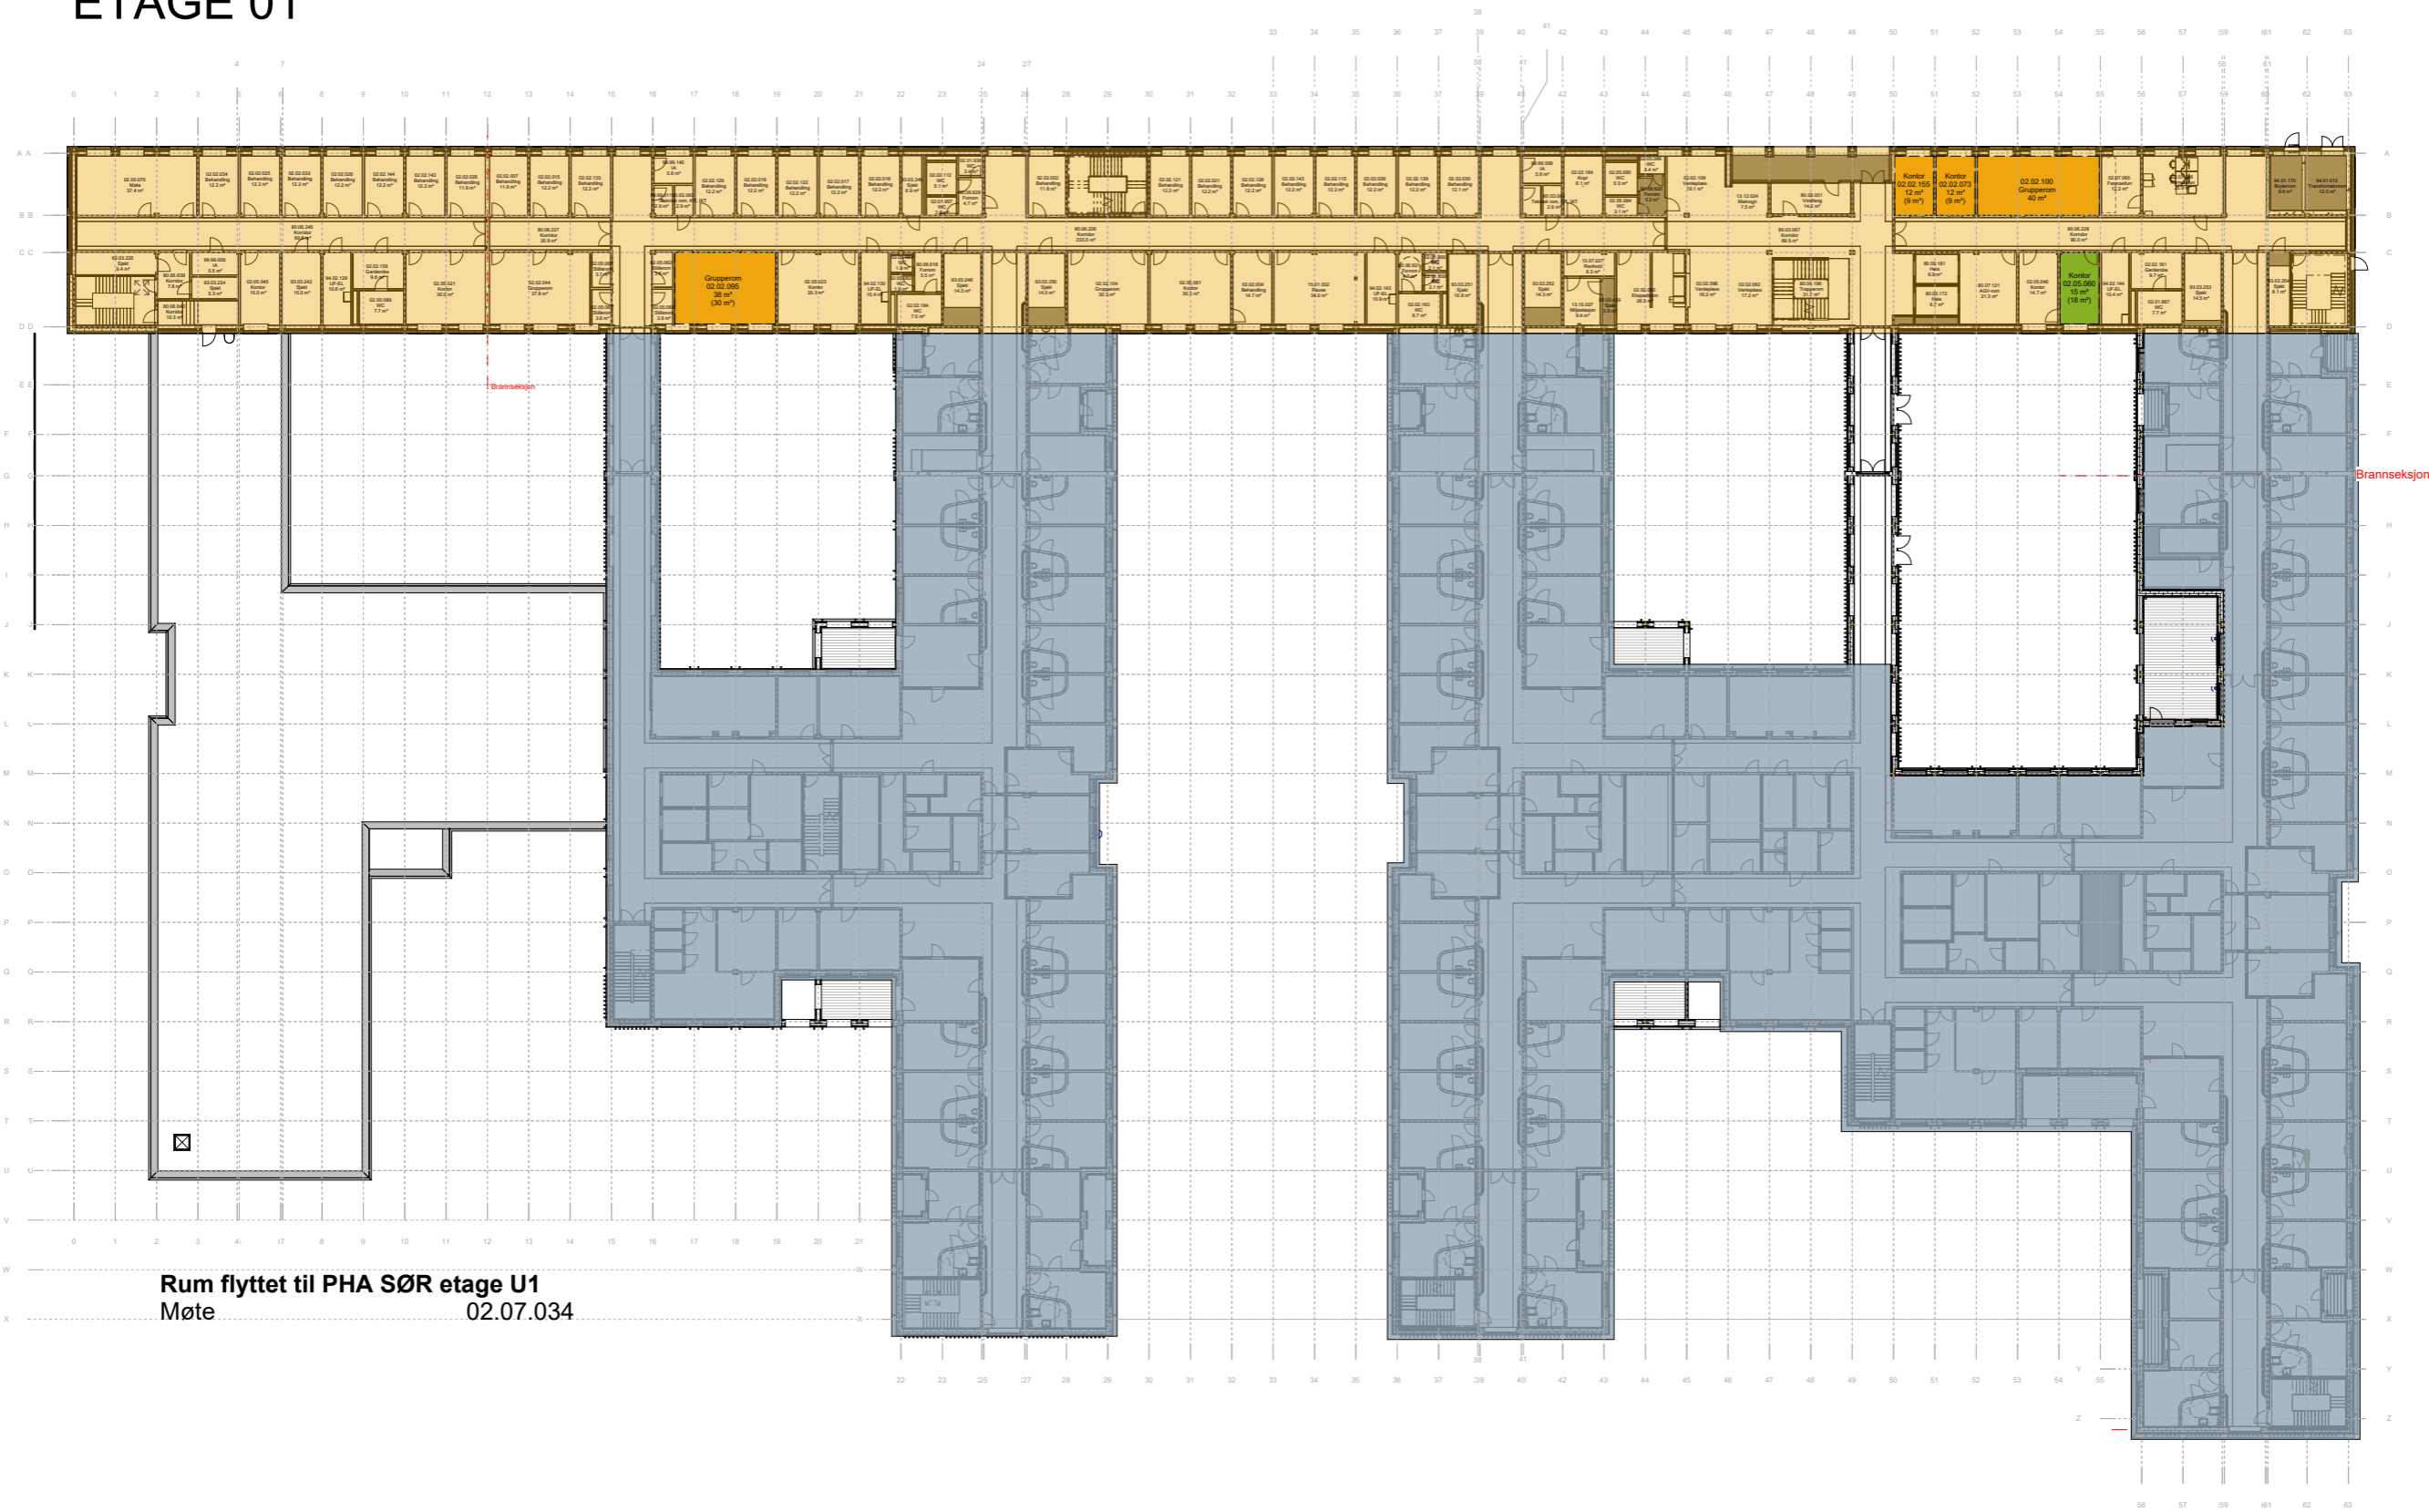


Rum flyttet til PHA SØR etage U1  
 Møte 02.07.034

ETAGE 02

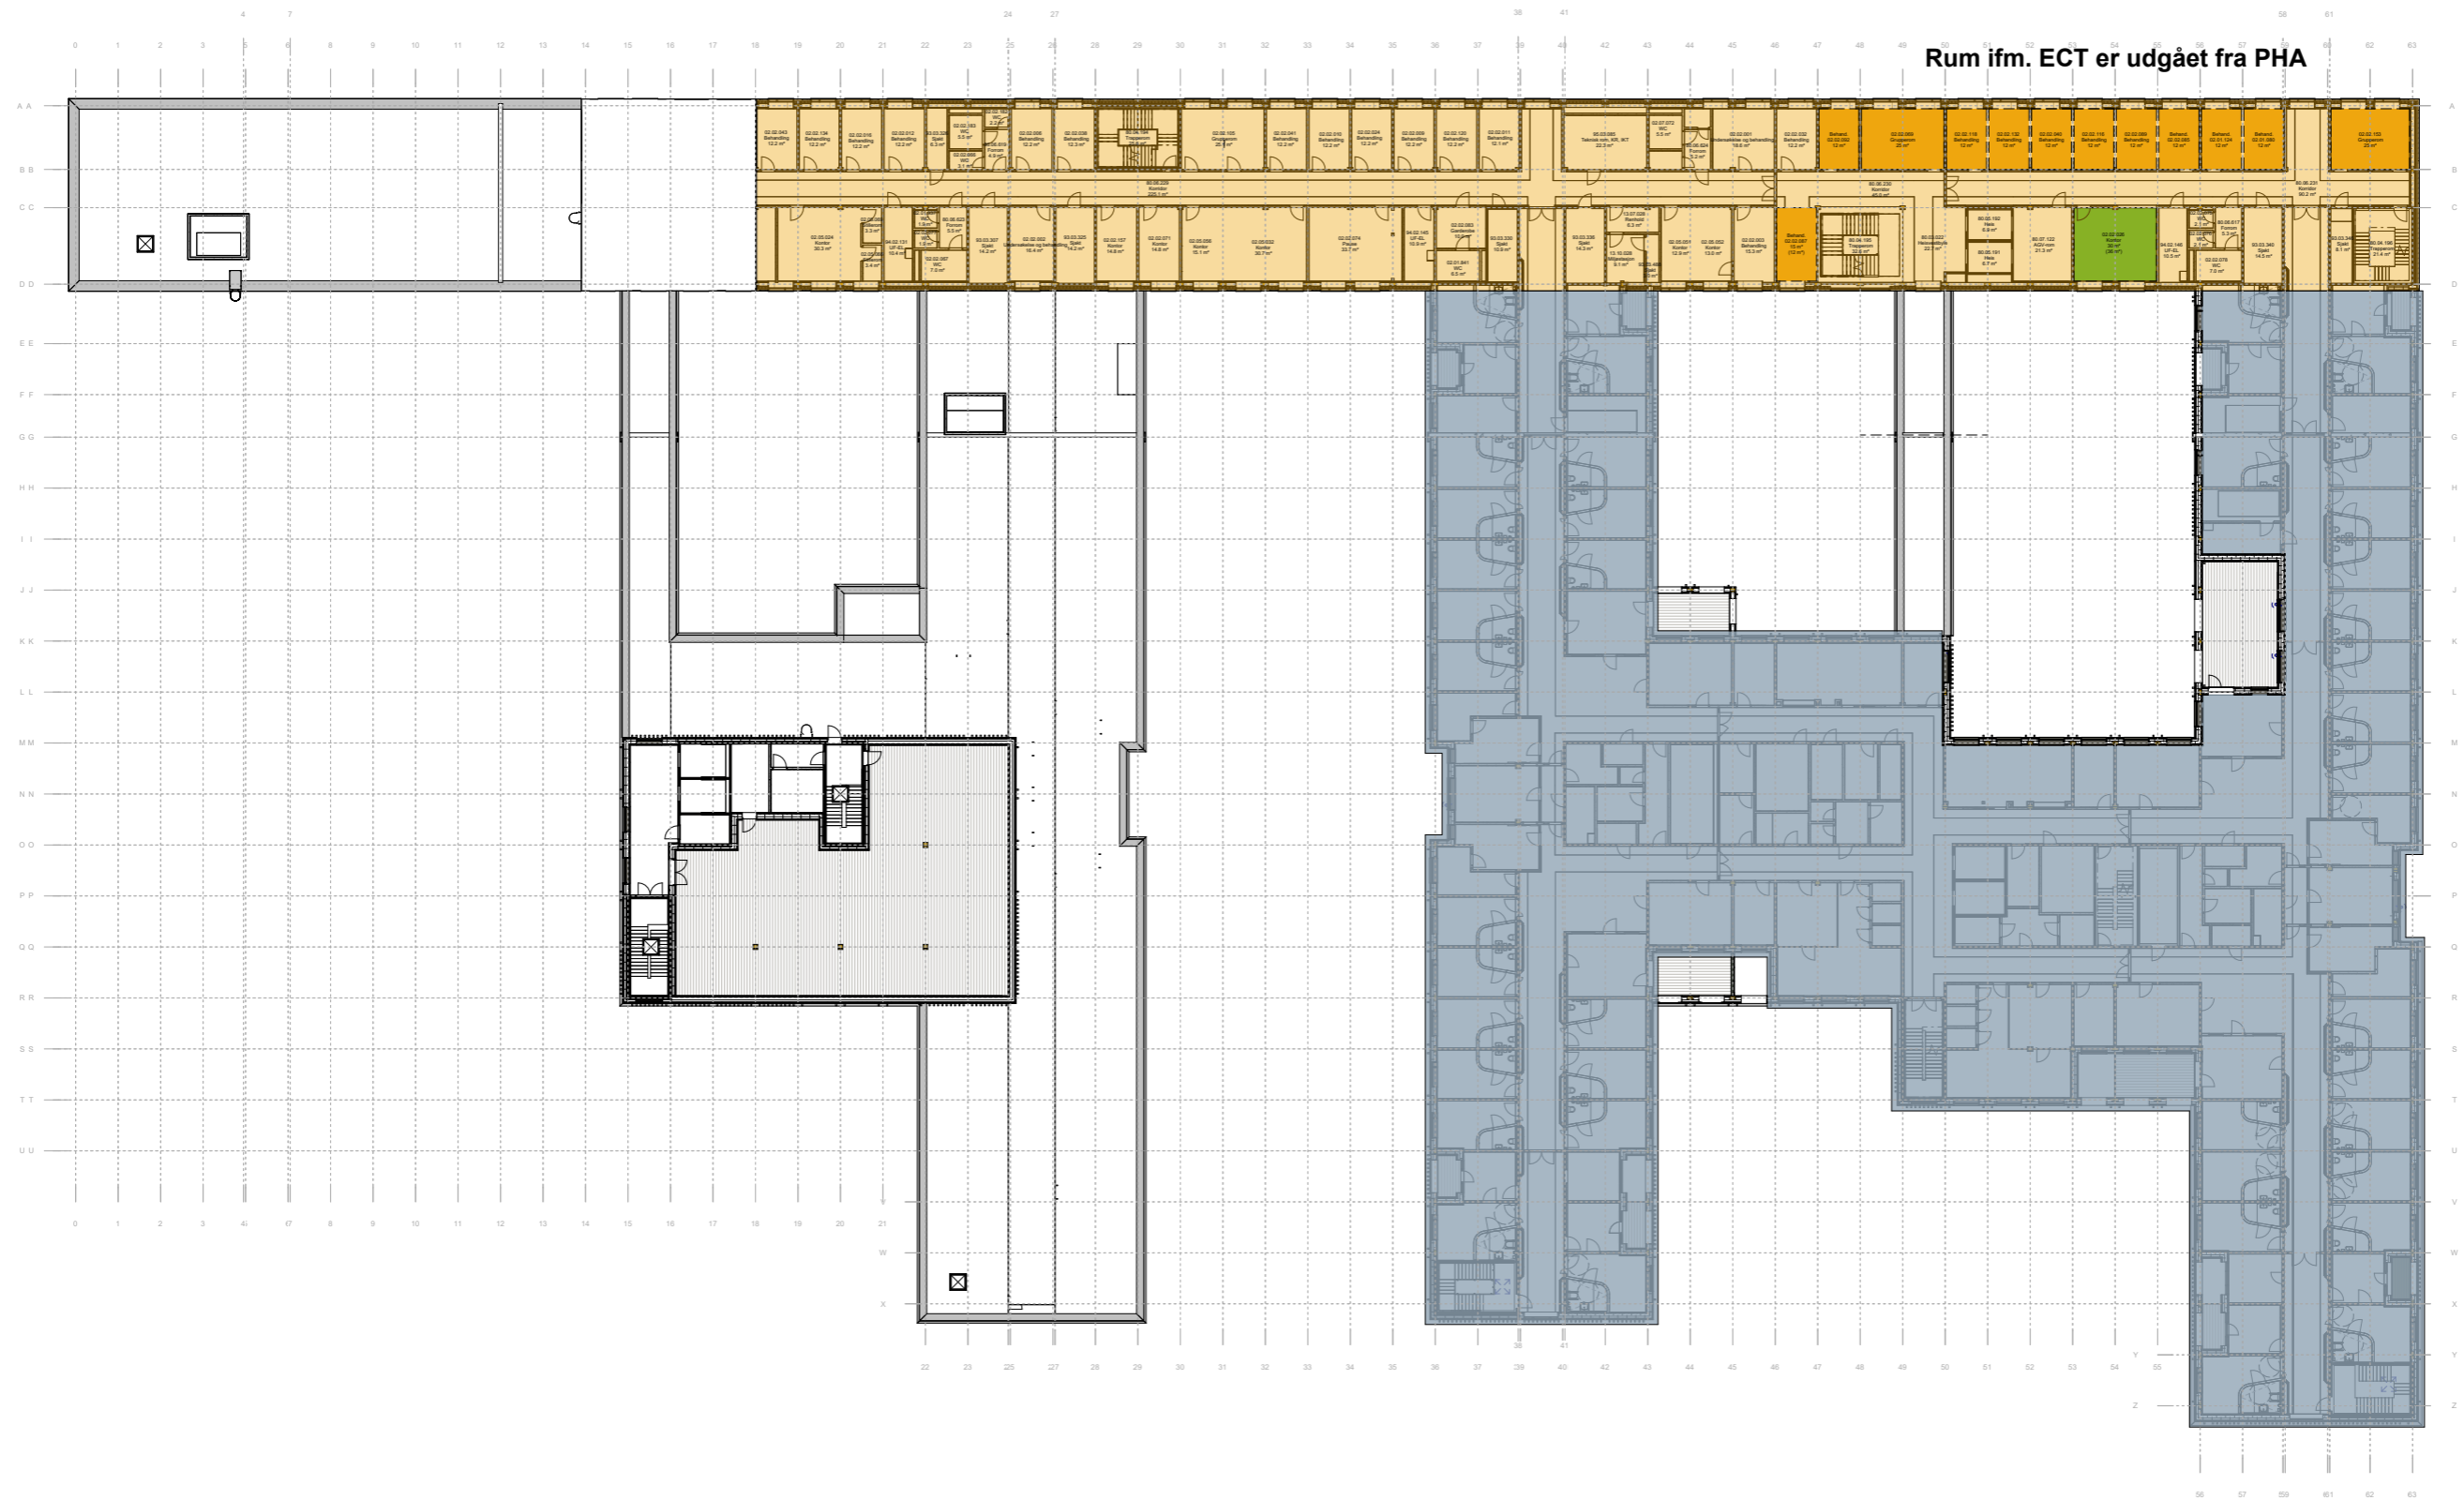


# ETAGE 03

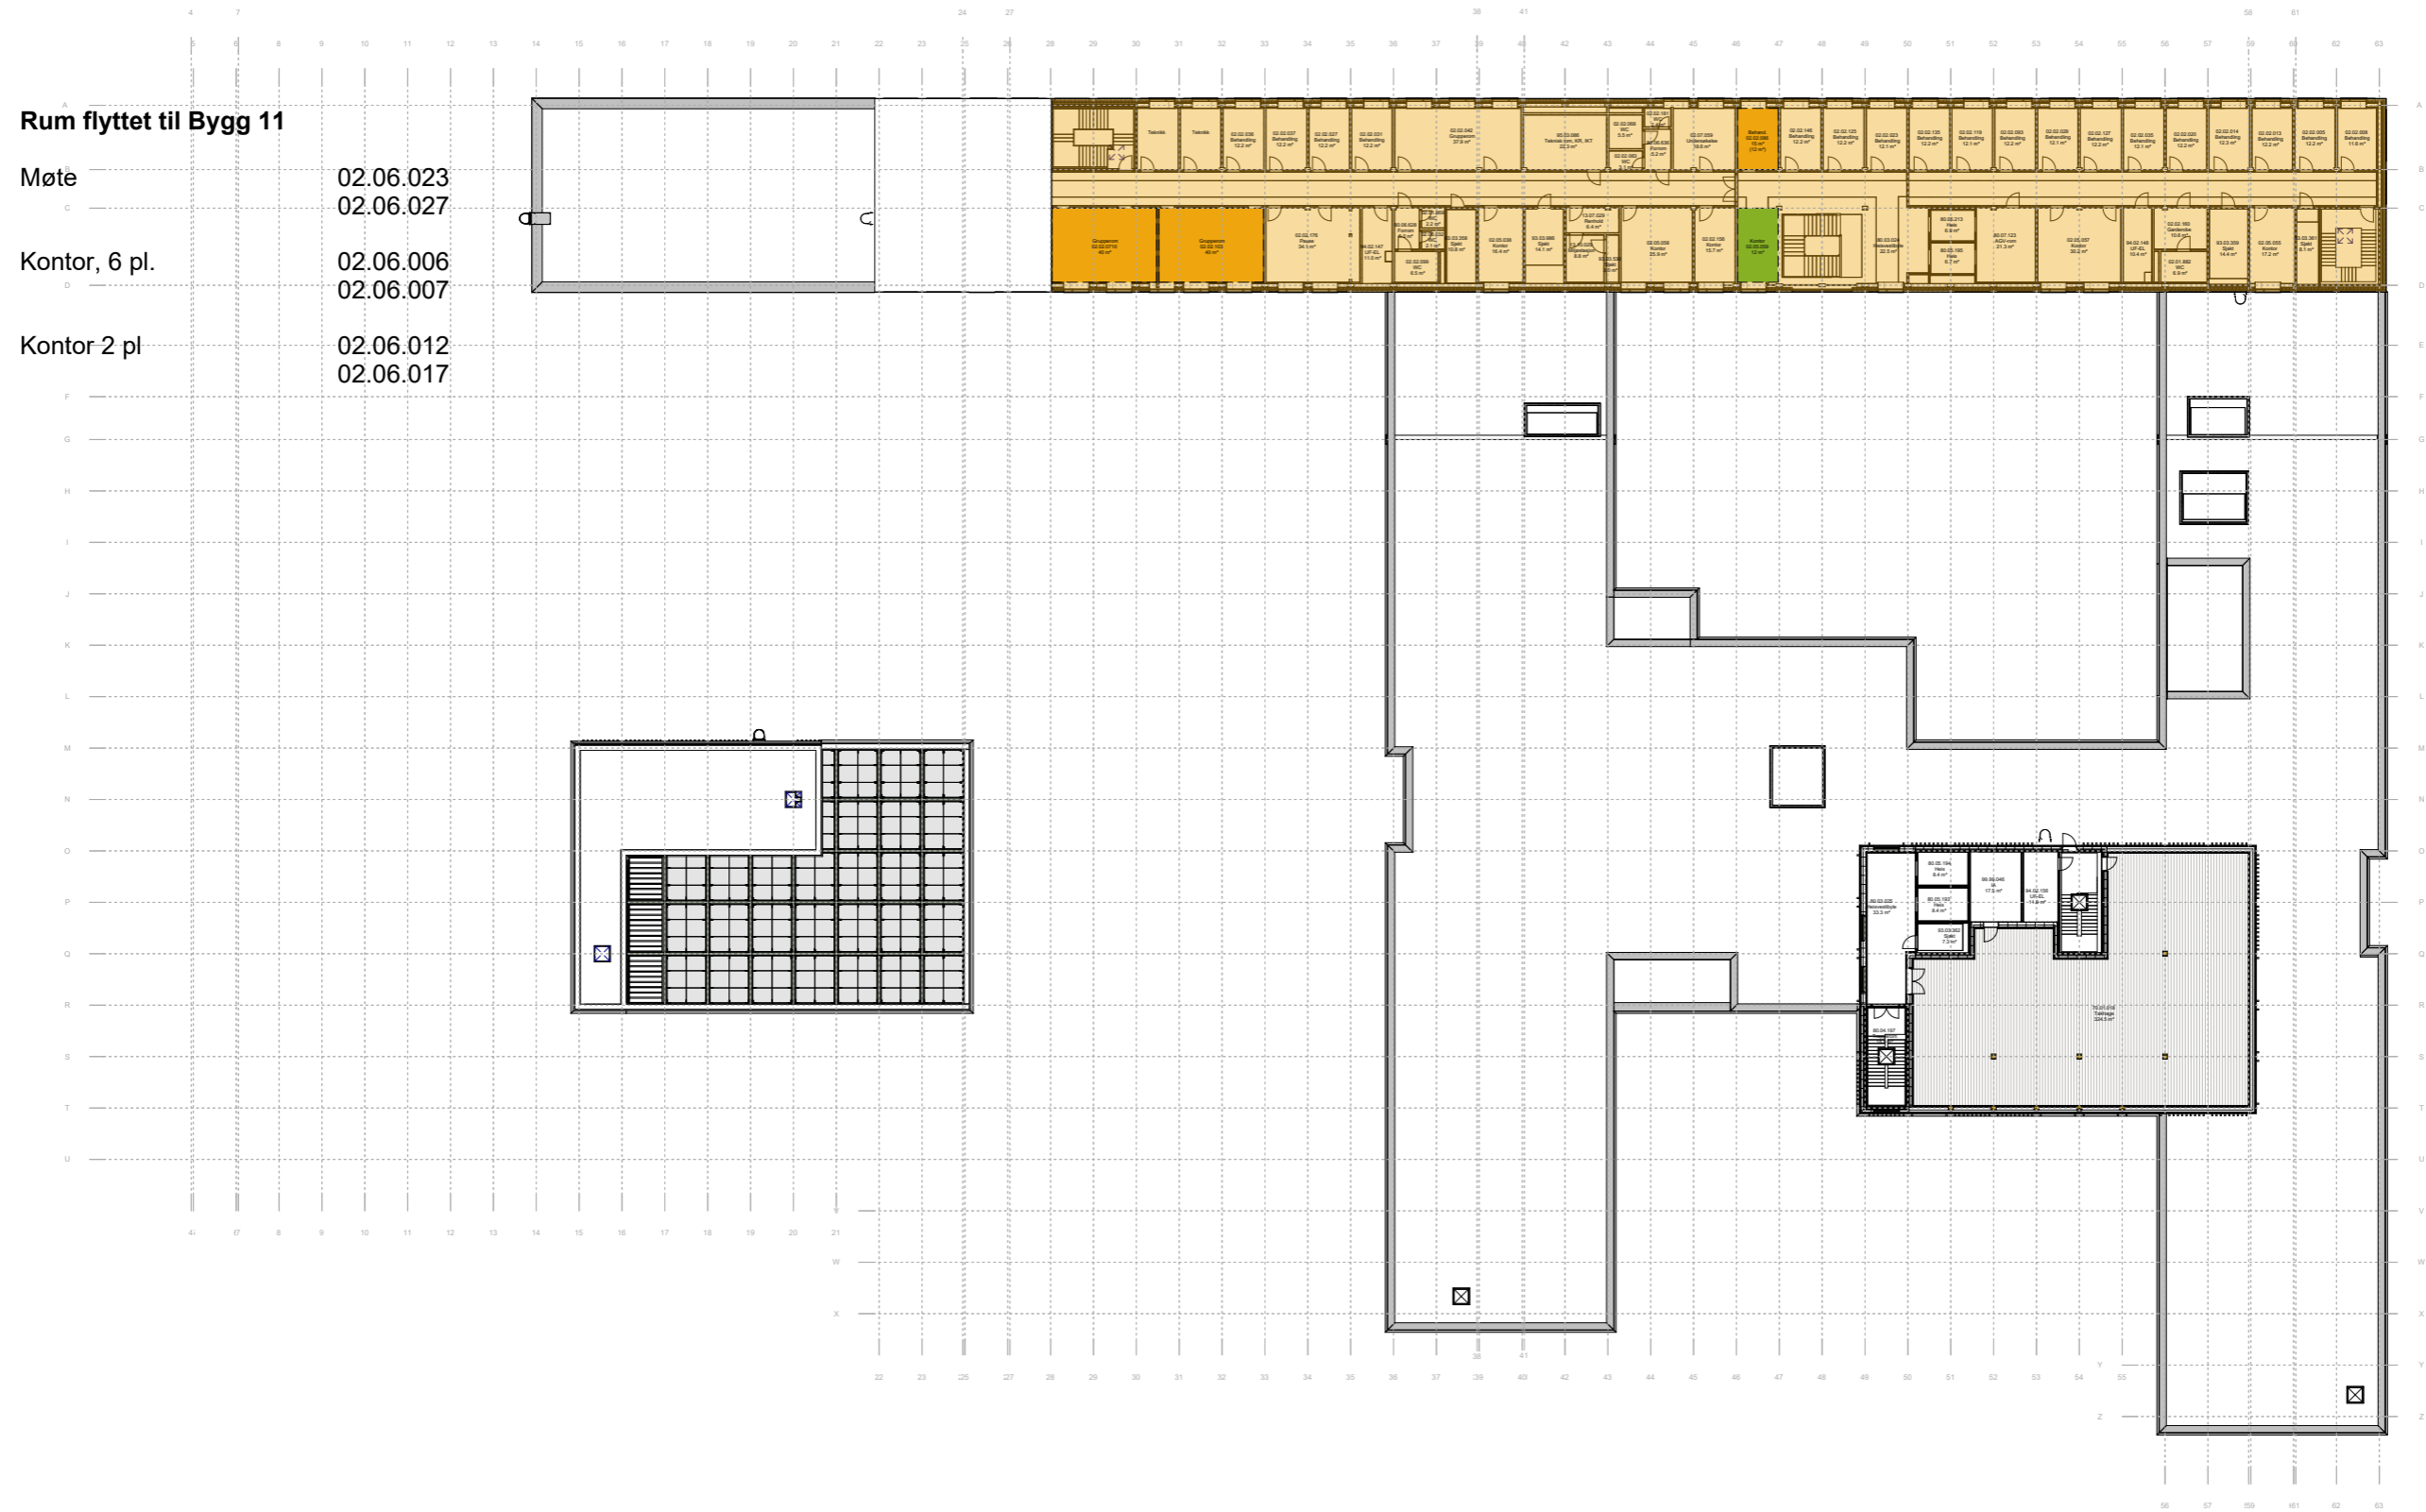



ETAGE U1

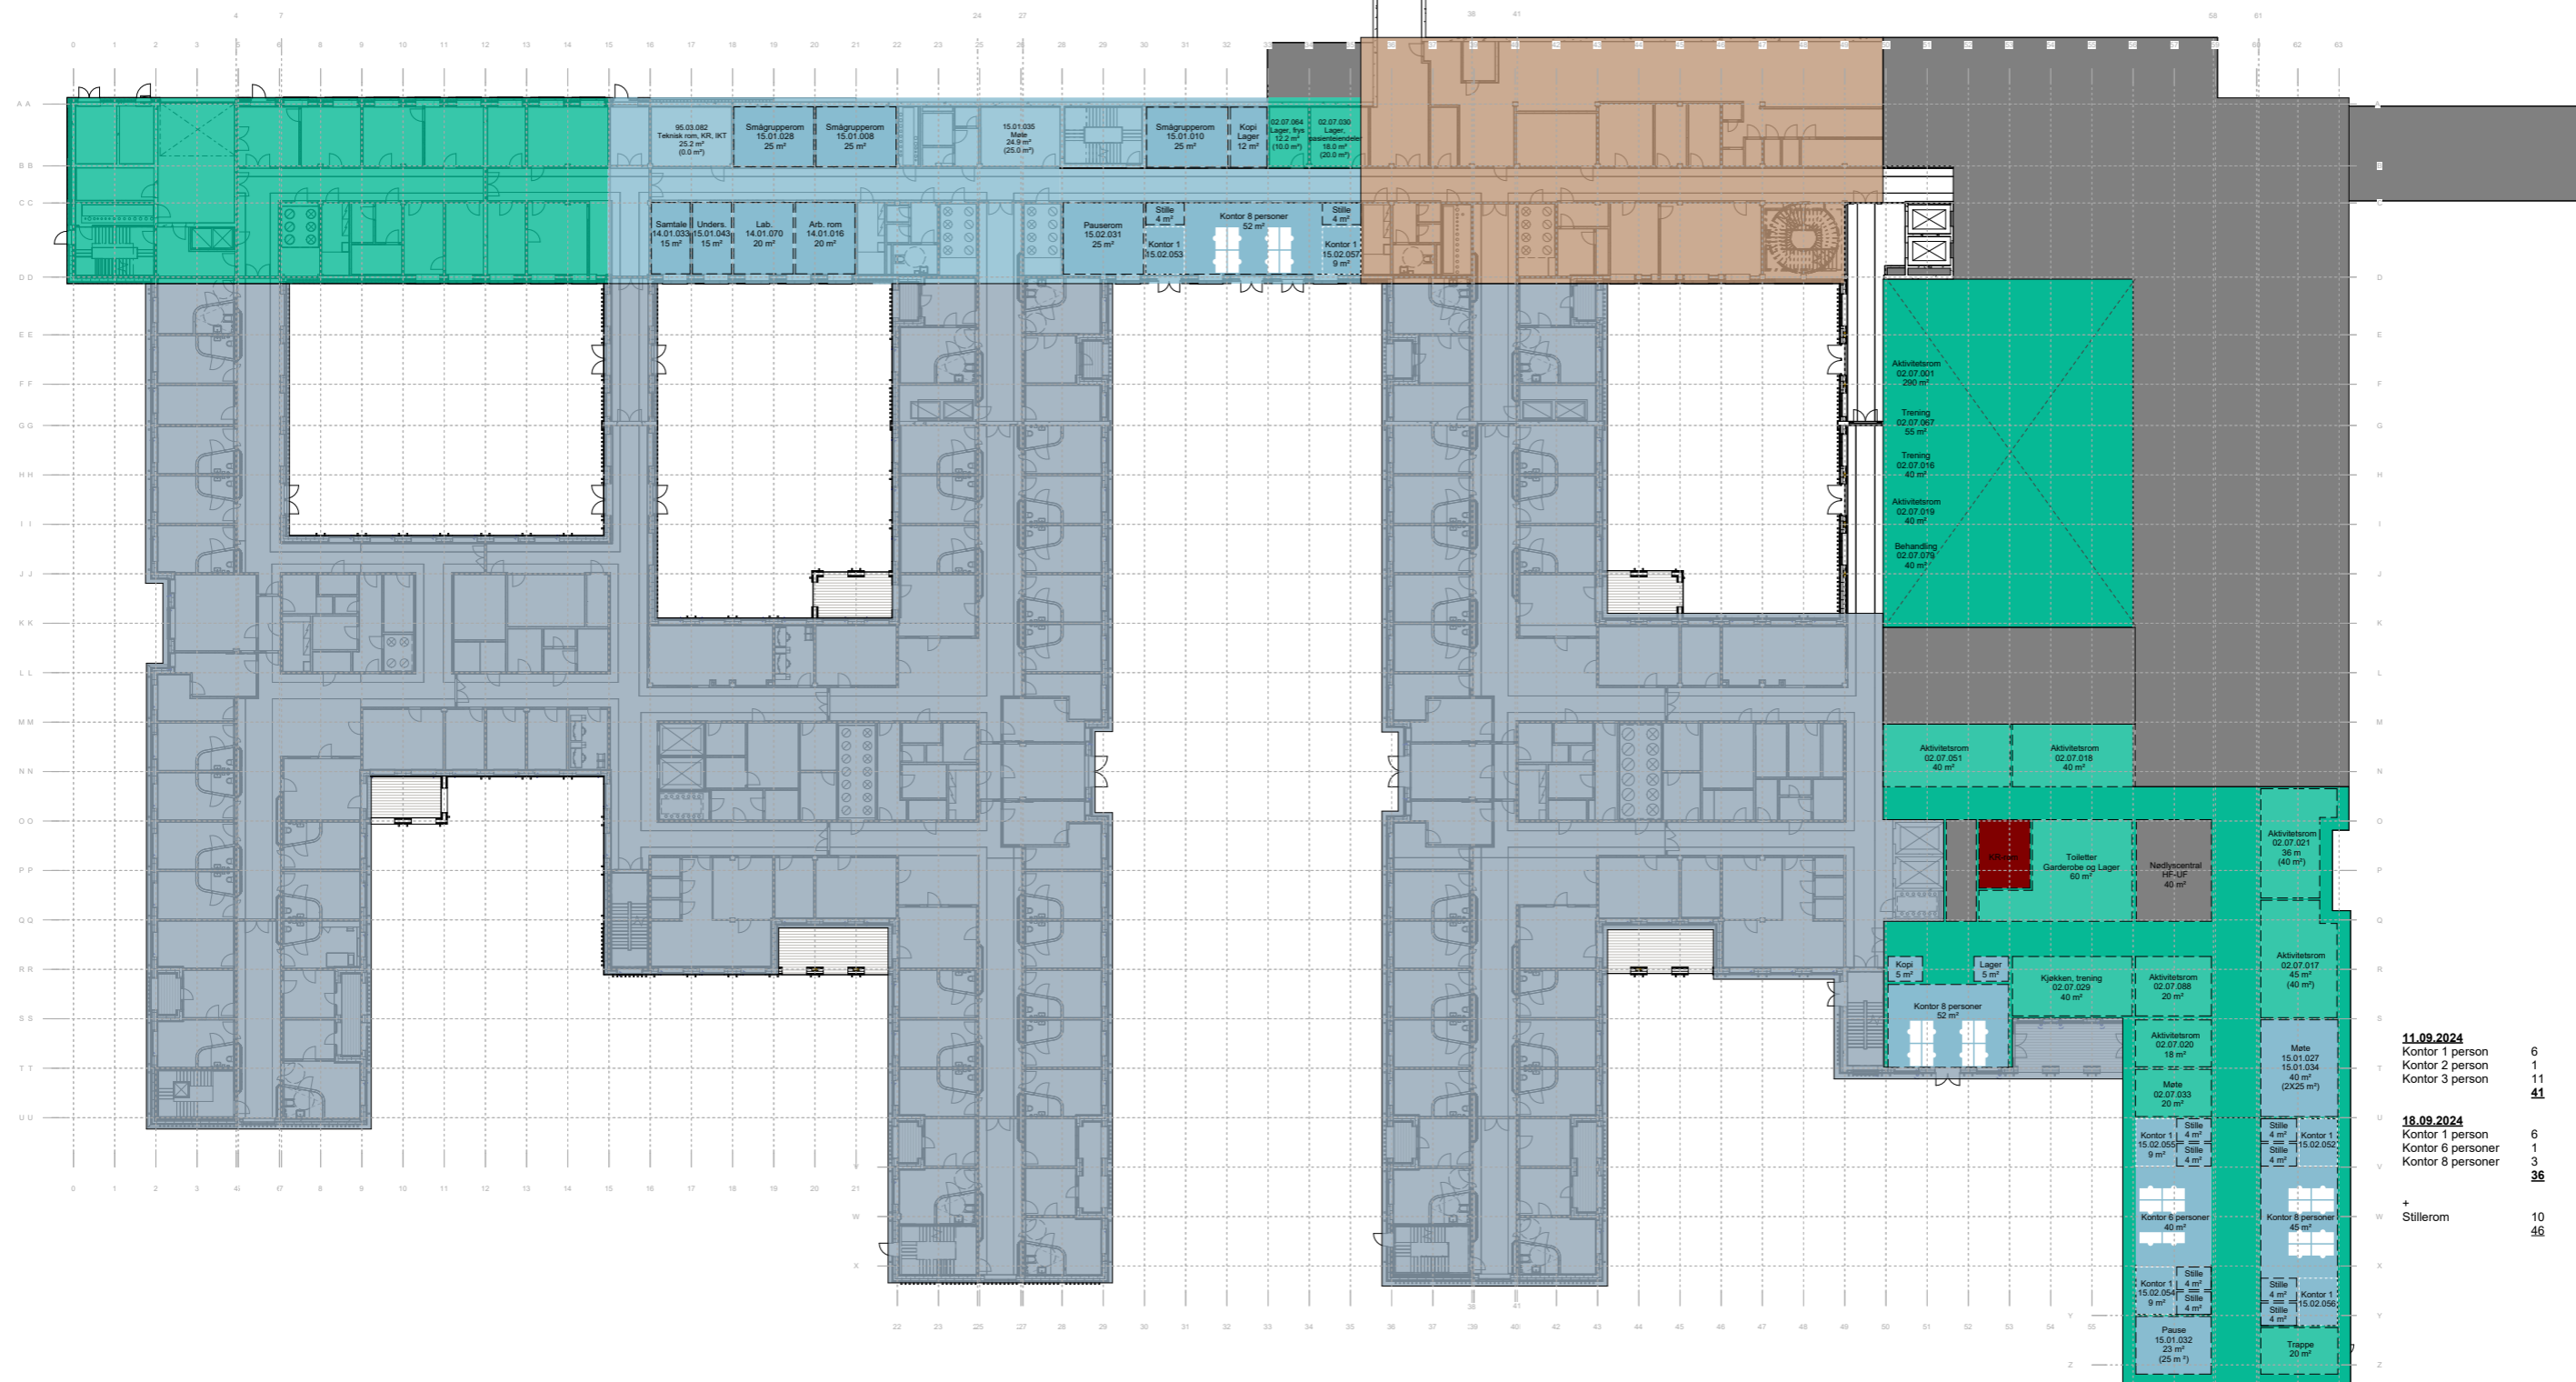

<b>11.09.2024</b>		
Kontor 1 person	6	
Kontor 2 person	1	
Kontor 3 person	11	
	<b>41</b>	
<b>18.09.2024</b>		
Kontor 1 person	6	
Kontor 6 personer	1	
Kontor 8 personer	3	
	<b>36</b>	
+		
Stillerom	10	
	<b>46</b>	

PHA SØR U1 - RUMPLACERING

14. 01, 15.01 og 15.02 rom flyttet fra Bygg 11

ETAGE 01



Rum flyttet til PHA SØR 2. etage

- |            |                               |
|------------|-------------------------------|
| Behandling | 02.02.124 - 12 m <sup>2</sup> |
|            | 02.02.080 - 12 m <sup>2</sup> |
|            | 02.02.089 - 12 m <sup>2</sup> |
|            | 02.02.118 - 12 m <sup>2</sup> |
|            | 02.02.132 - 12 m <sup>2</sup> |
|            | 02.02.140 - 12 m <sup>2</sup> |
|            | 02.02.116 - 12 m <sup>2</sup> |
|            | 02.02.085 - 12 m <sup>2</sup> |
|            | 02.02.086 - 12 m <sup>2</sup> |
|            | 02.02.087 - 12 m <sup>2</sup> |
|            | 02.02.092 - 12 m <sup>2</sup> |